


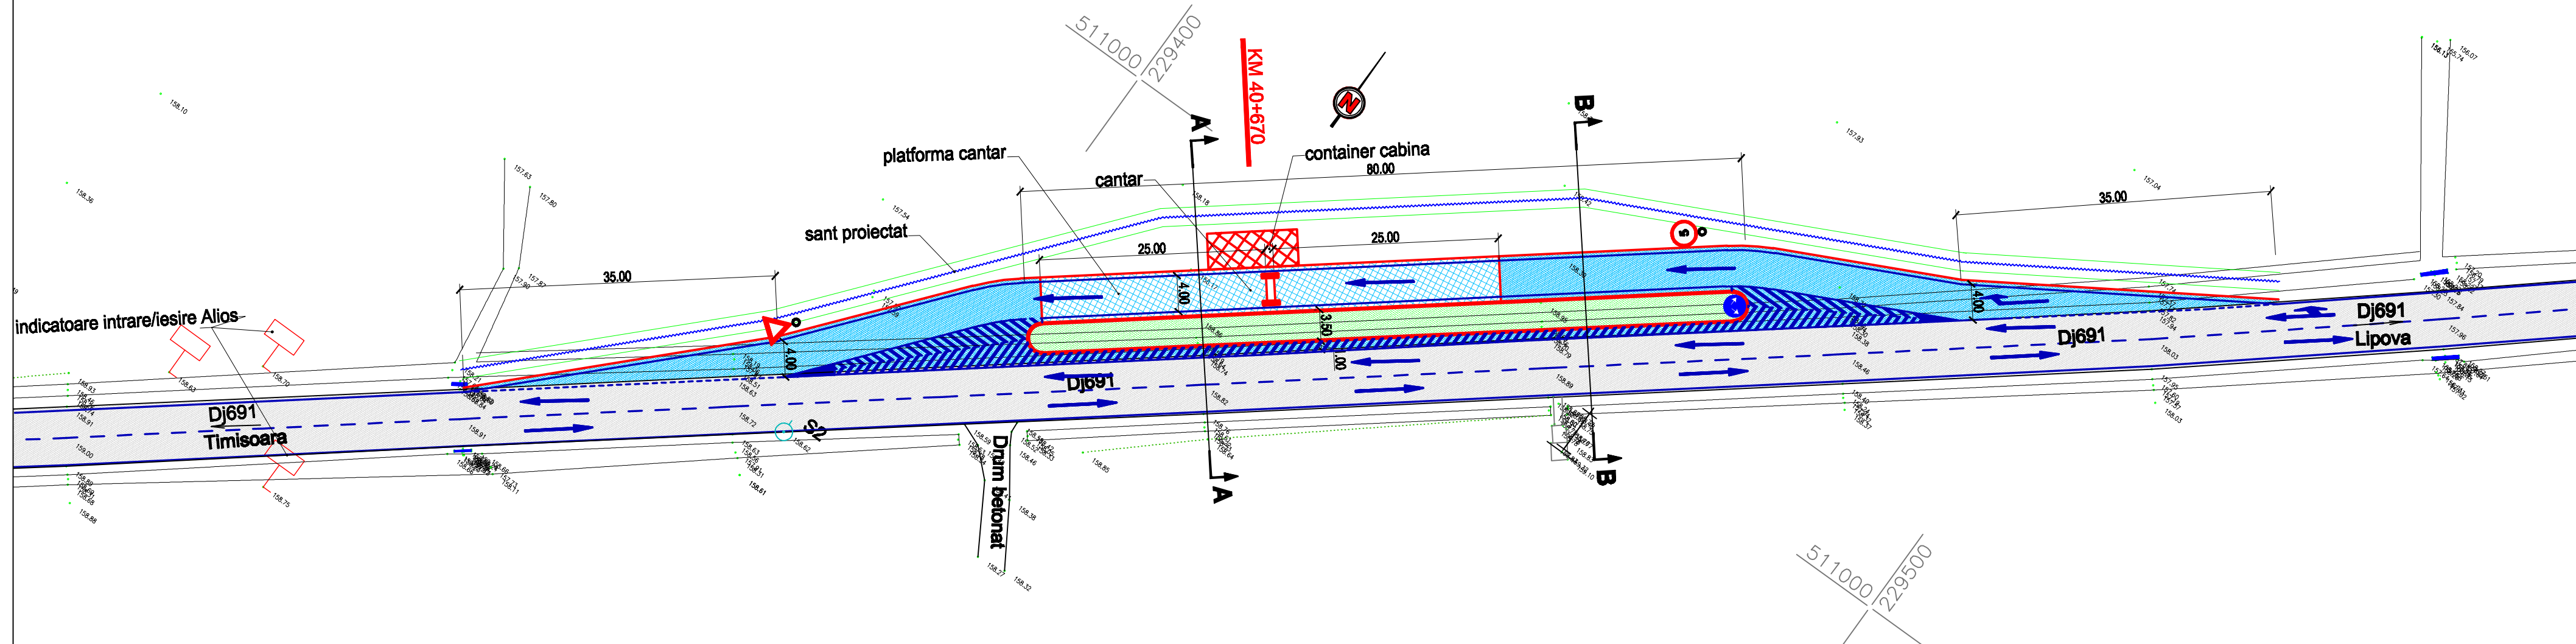



**PLAN DE SITUATIE**  
Sc. 1:500





**PLAN DE INCADRARE**



**LEGENDA**

-  parte carosabila existenta DJ691
-  parte carosabila proiectata - imbracaminte asfaltica
-  parte carosabila proiectata - imbracaminte din beton de ciment rutier
-  borduri prefabricate din beton - incadrare zona verde

VERIFICATOR: EXPERT:	NUME:	SEMNATURA:	CERINTA	REFERAT / EXPERTIZA NR. / DATA
	<b>SC PATH'S ROUT SRL</b> Tel/fax: 0256-216933, 291052 300430 TIMISOARA, Str. E.Zola 92 E-mail: secretariat@pathsrou.ro ORC J 35230/1995, CUI: R07287049 Capital social: 640.000 lei		Proiect: CONSTRUCȚIE SPAȚIU SERVICII ȘI CONTROL PENTRU VERIFICAREA TONAJULUI PE DJ 691 (KM 40+670, STÂNGA) Loc constr: DJ 691 KM 40+670, loc. Alios, jud. Timis Beneficiar: <b>C.J.TIMIS</b>	Nr.proiect: 16080 Faza: S.F.
DIRECTOR	ing. PERCEC VASILE	SCARA	1:500	Obiect: LUCRARI RUTIERE
SEF PROIECT	ing. PERCEC VASILE	Data:	OCT.2016	Plansa: PLAN DE SITUATIE
PROIECTANT	ing. TAMAS SERGIU			Nr.plan 01