


PLAN DE SITUATIE

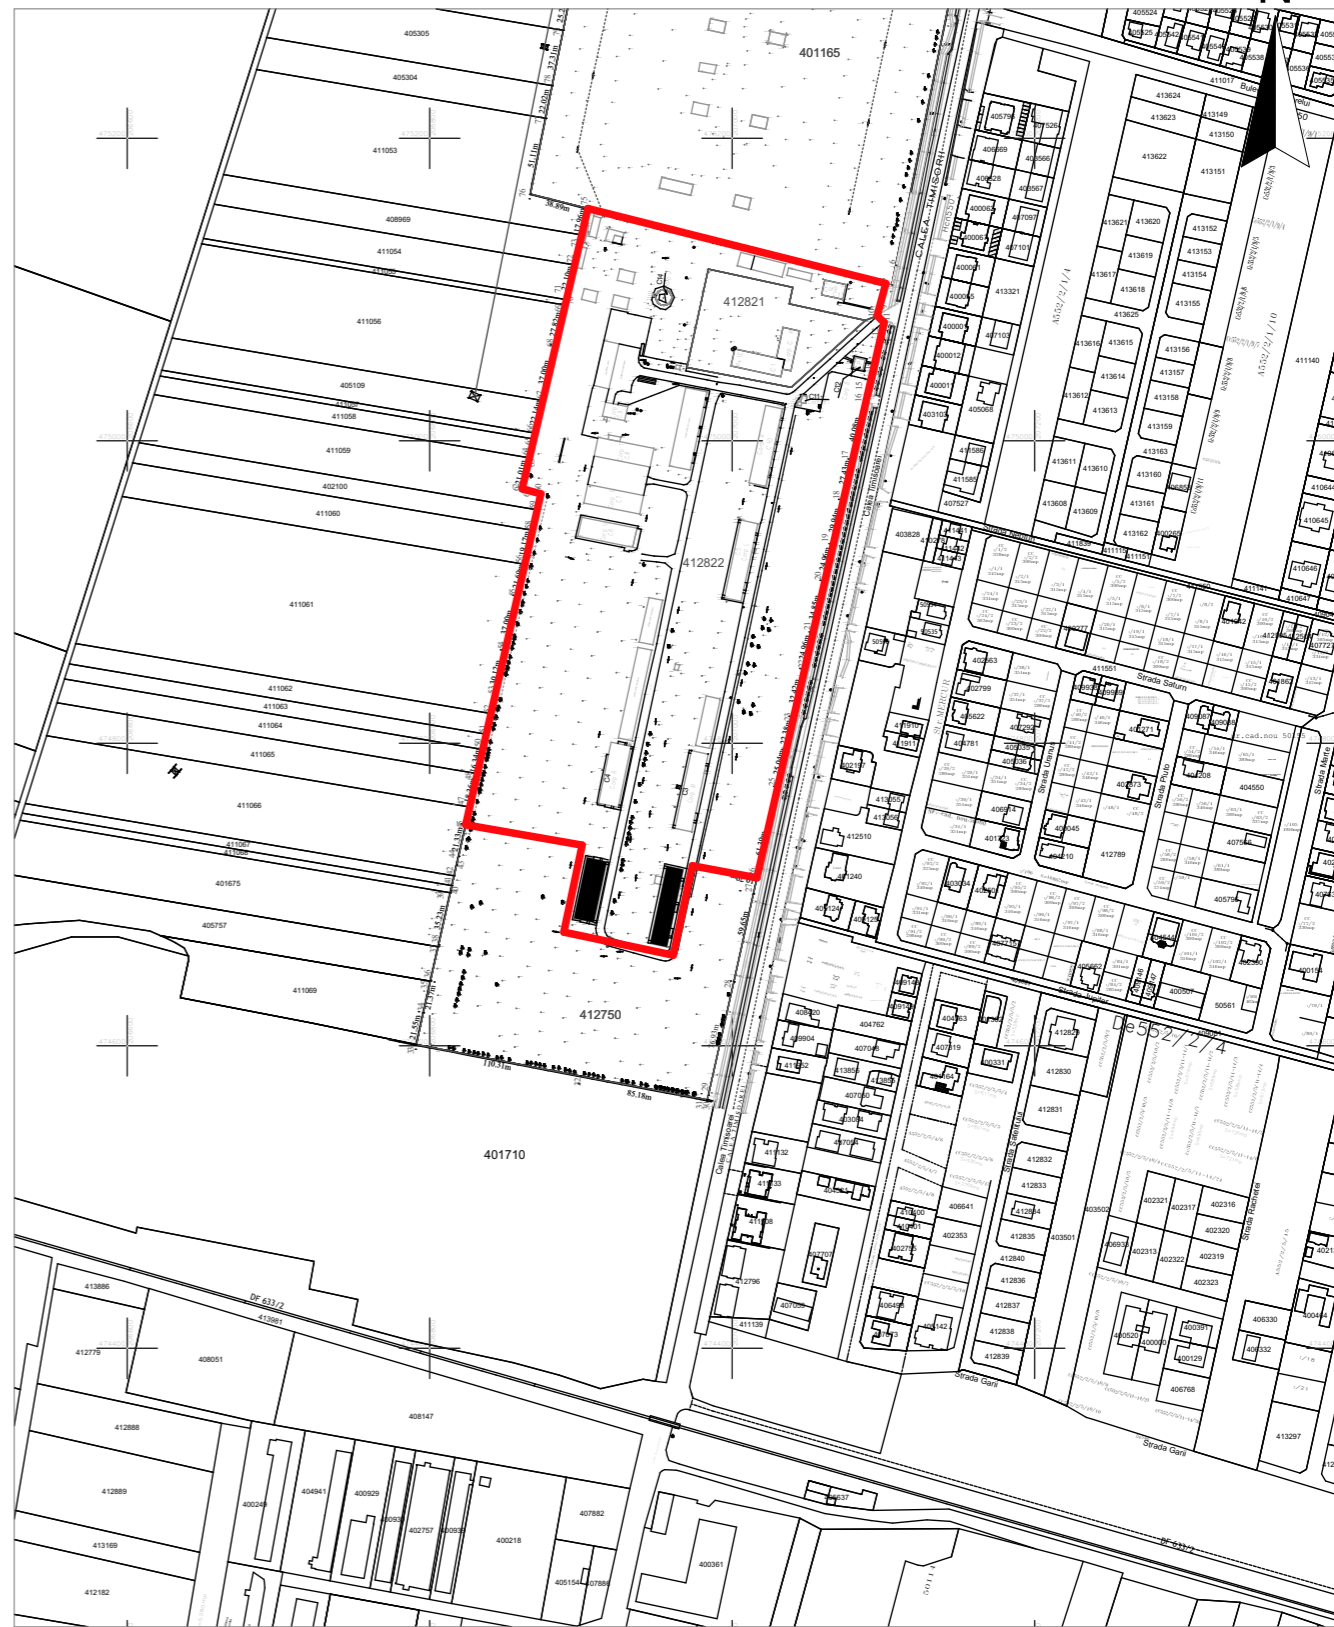

PLAN DE INCADRARE



VERIFICATOR	NUME	SEMNTURA	CERINTA	REFERAT/EXPERTIZA/DATE	NR. PROIECT
TECTONICS art S.R.L. www.tectonics.ro E-mail: art@tectonics.ro RO-300576 Timisoara, Bd. Eroilor de la Tisa nr. 10-12, sc.A, ap.1 Tel. Fax : +40(0)256 201491, 0721 850247, 0728 267216 CUI 12754326, J35/190/2000		arhitectura design urbanism		PROIECT: DESFIINTARE CONSTRUCTIILE EXISTENTE - CORP C1, C2 BENEFICIAR: Judetul Timis	522/2018
SEF PROIECT	arh. Carmen NICORICI-CALANCE		SCARA 1:500, 1:5000	AMPLASAMENT: Loc. Giroc, Nr. top 412822 Jud. Timis	FAZA DTAD
VERIFICAT	arh. Marius NICORICI-CALANCE				
PROIECTAT	arh. Carmen NICORICI-CALANCE		DATA 07.2018	PLANSA: Plan de situatie, Plan de incadrare in zona	NR.PLANSA A.1/522
DESEANAT	arh. Gabriel RUS				