



PLAN PARTER C1
A: 594.00 m²

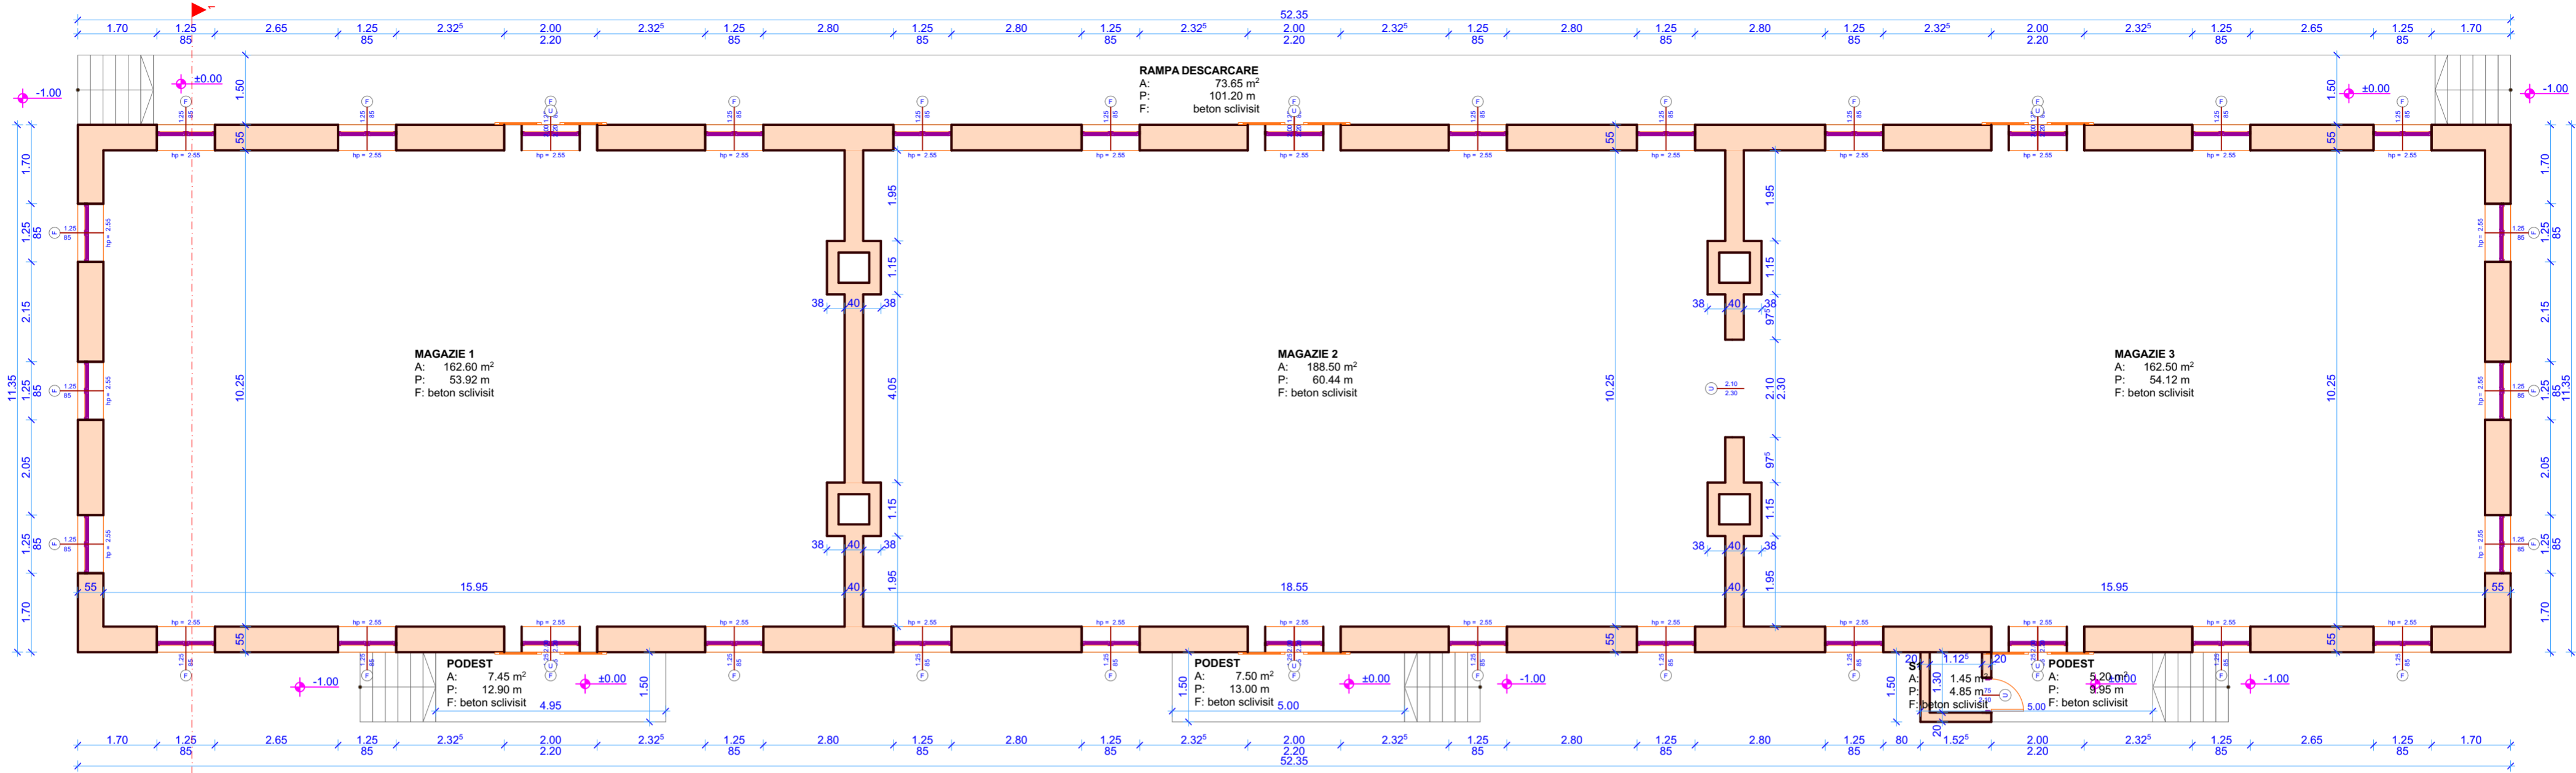

PLAN INVELITOARE

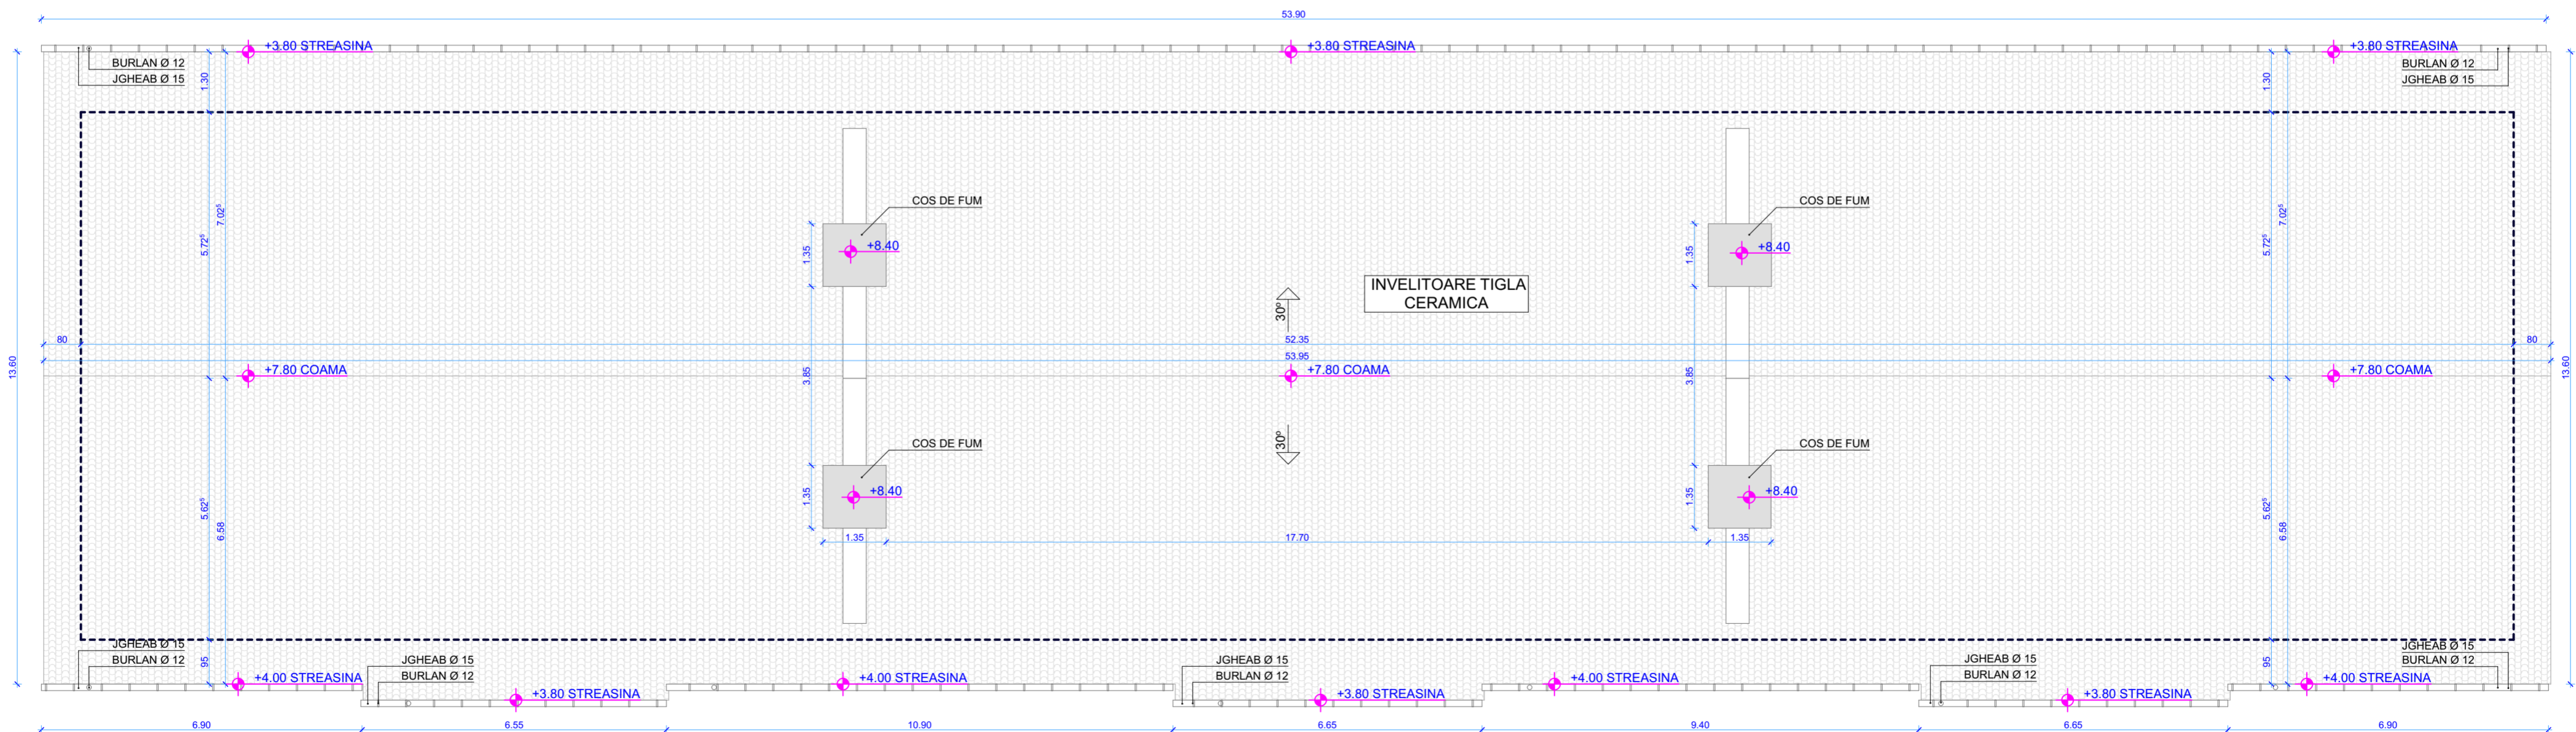

| VERIFICATOR | NUME | SEMNATURA | CERINTA | REFERAT/EXPERTIZA/DATE | NR. PROIECT |
|--|------------------------------|-----------|-----------------|---|--|
| | | | | | 547 |
| <p>TECTONICS art S.R.L. www.tectonics.ro E-mail: art@tectonics.ro RO-300578 Timisoara, Str. Eroilor de la Tisa nr.10-12, sc.A, ap.1 Tel: Fax: +400256 201491; 0721 850247, 0728 267216 CUI: 12748426, J55190200</p> <p>architectura design urbanism</p> | | | | <p>PROIECT: DESFINȚARE CONSTRUCTII EXISTENTE - CORP C1, C2 CONFORM HCJ TIMIS NR.74/27.05.2020</p> <p>BENEFICIAR: U.A.T. Judetului Timis prin Consiliul Judetean Timis Timis</p> | <p>FAZA DTAD+PT</p> <p>NR.PLANSA A:2/547</p> |
| SEF PROIECT | arh. Carmen NICORICI-CALANCE | | SCARA 1:100 | AMPLASAMENT: Loc. Giroc, Nr. top 416173 Jud. Timis | |
| VERIFICAT | arh. Carmen NICORICI-CALANCE | | | | |
| PROIECTAT | arh. Marius NICORICI-CALANCE | | DATA 07.2020 | PLANSA: Plan parter, Plan invelitoare - C1 | |
| DESEANAT | arh. Marius NICORICI-CALANCE | | | | |