

STRADA TULNICULUI

+21.45=112.94
 +21.28=112.66
 +20.77=112.15
 +20.43=111.81

 +18.46=109.54

 +16.72=108.11
 +16.50=107.89
 +15.90=107.29
 +15.20=106.59
 +15.00=106.39
 +14.61=106.00

 +12.88=104.27

 +11.10=102.49


 +9.18=100.67

 +7.05= 98.45

 +5.16= 96.55

 +2.88=94.27


 +0.95=92.33
 +0.00=91.39

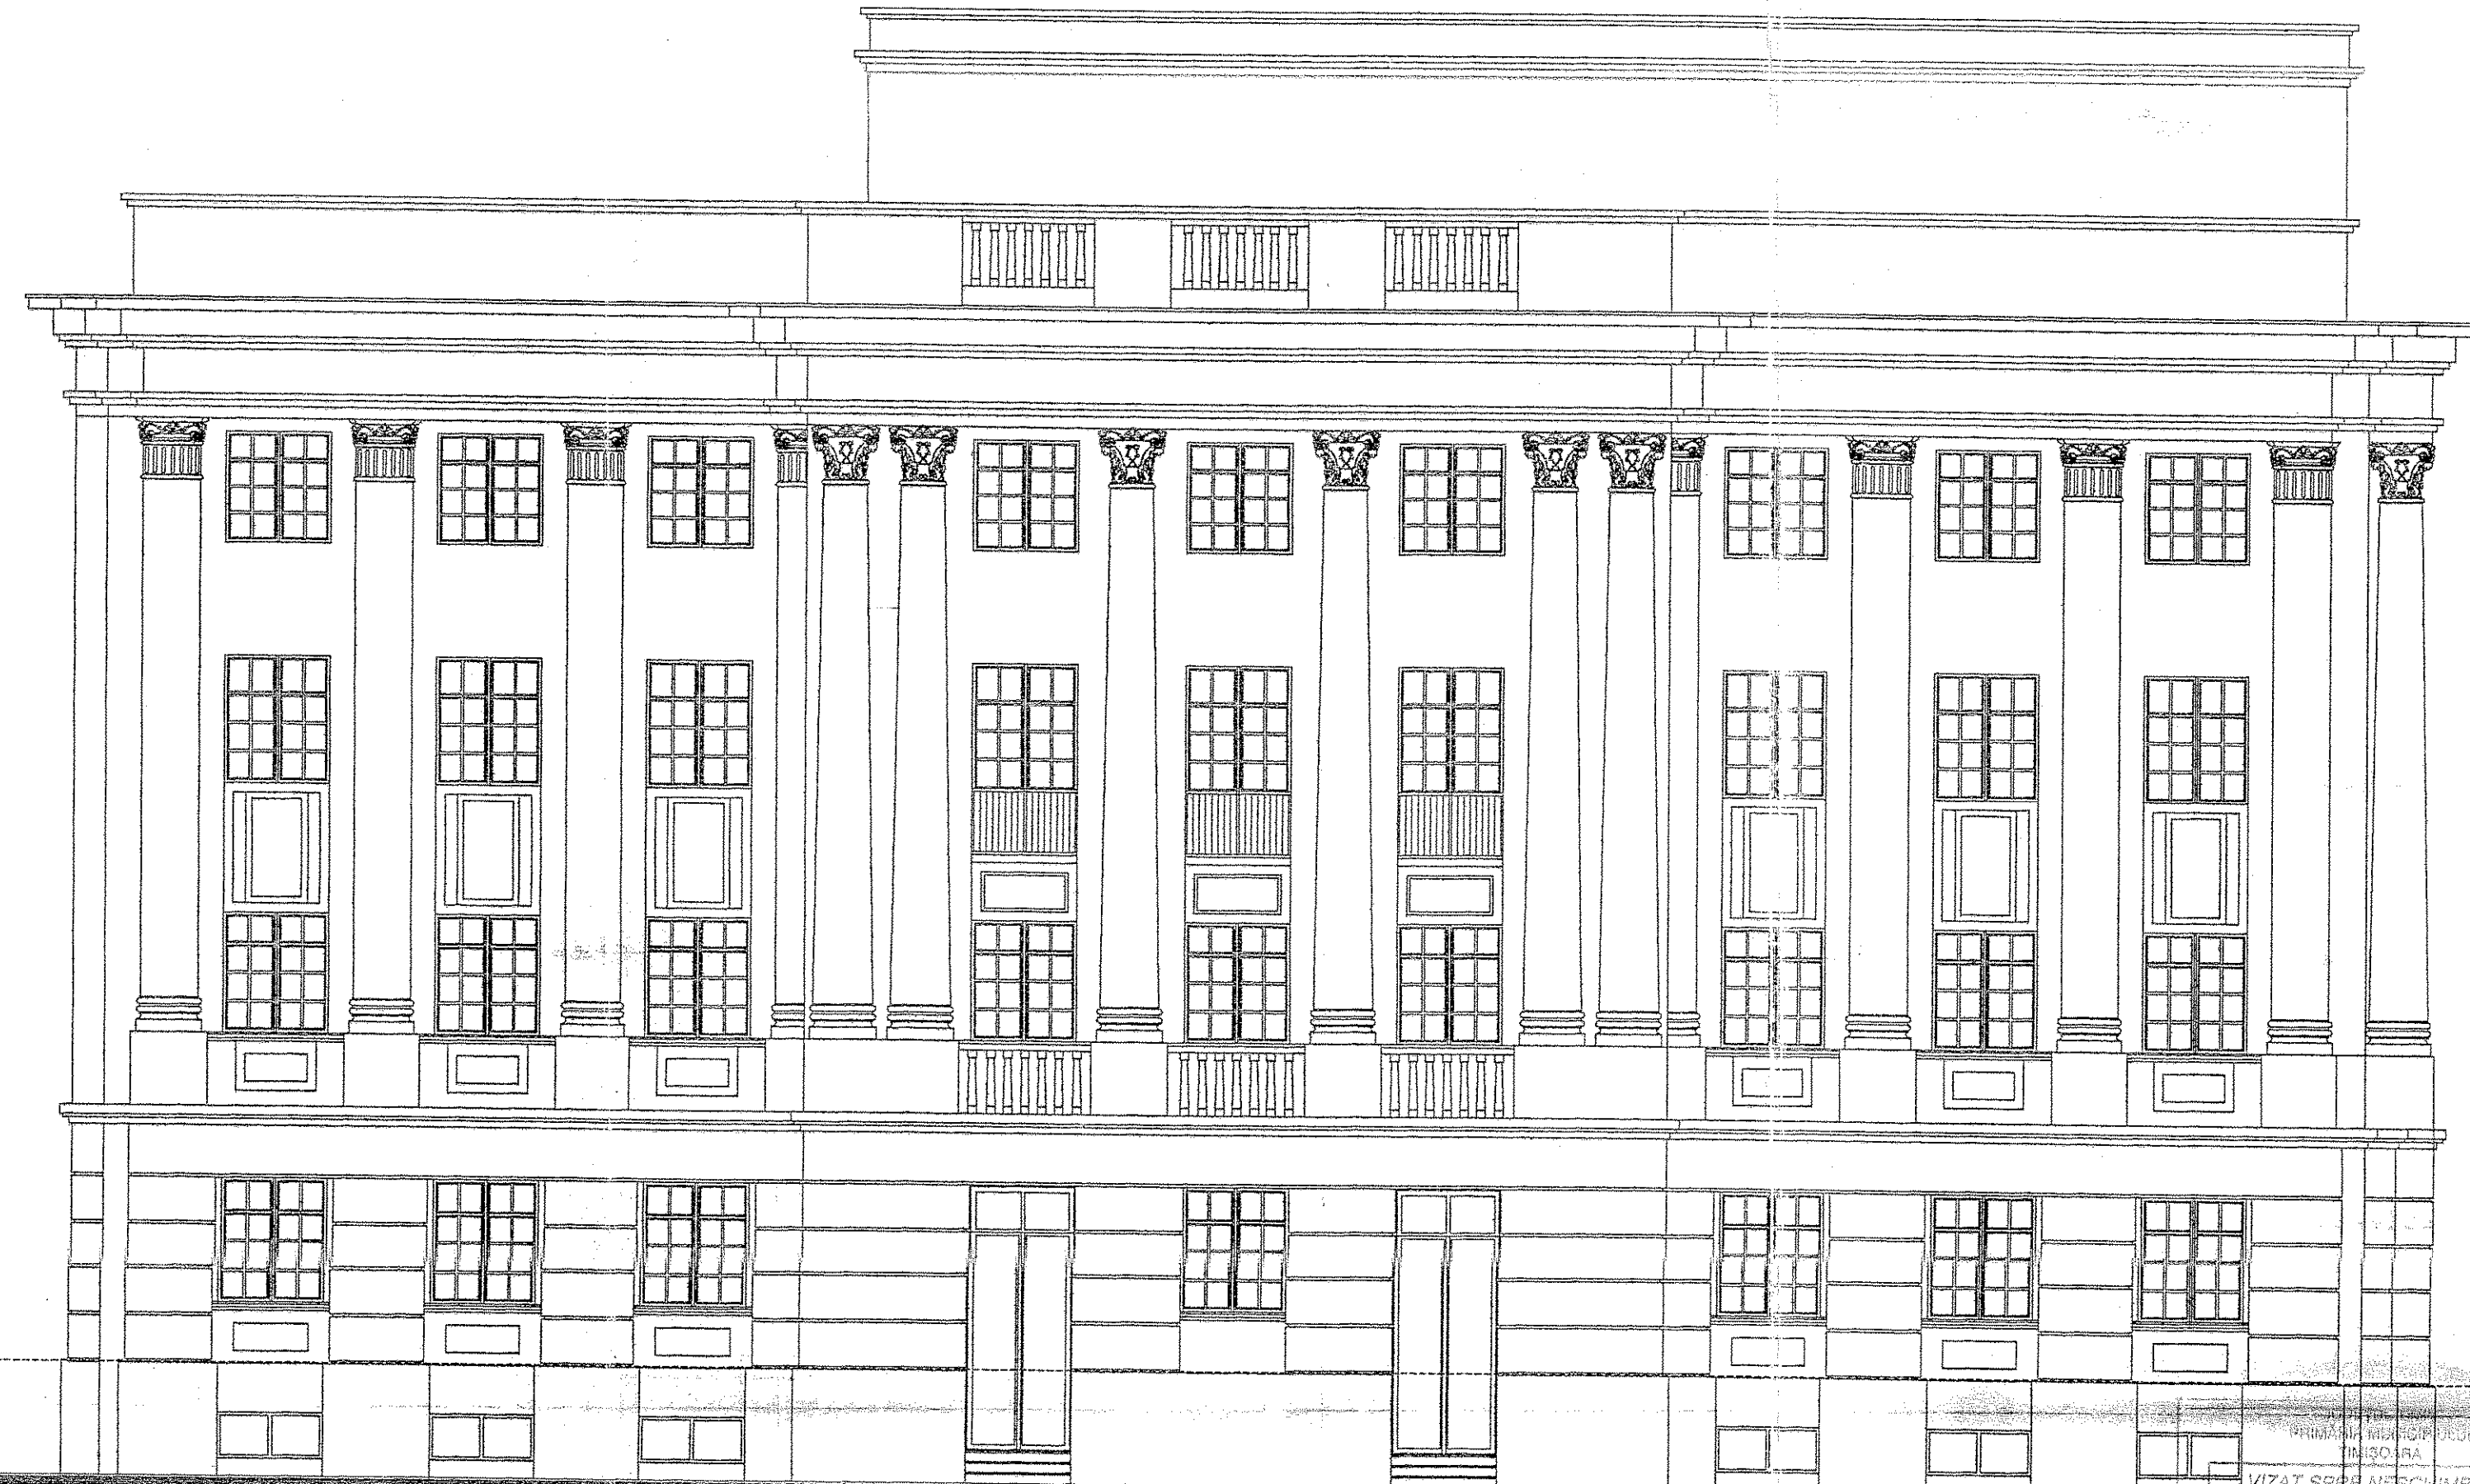

FATADA PIATA EFTIMIE MURGU

BULEVARDUL REVOLUTIEI DIN 1989

ORDINUL ARHITECTUR
 DIN ROMANIA
 Nr. 387
 Mihail Anton
 ZEGREA
 Arhitect
 cu drept de semnatura

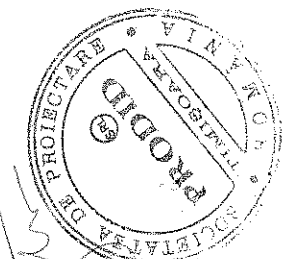

PROIECT DE
 VIZAT SI PE NECHIMBARE
 2.918-06-11-06
 Arhitect: set.

EXPERT	ing. MIHAI GHEORGHIU	A1, A2, A3	EXPERTIZA NR.56/2001-REACTUALIZAT 471/R2/2006
BENEFICIAR:	CONSILIUL JUDETEAN TIMIS	Scara:	1:100
AMPLASAMENT:	B-DUL REVOLUTIEI DIN 1989, NR17, TM	P.N.:	471/R
TITLU PROIECT:	REACTUALIZARE RELEVU CU EXPERTIZA	Faza:	2006
CORP ANEXA LA:	CONSILIUL JUDETEAN TIMIS	P.A.C.	
TITLU PLANSA:	FATADA PIATA EFTIMIE MURGU - RELEVU	P.N.:	16A
Proiectat:	anh.M. Zegrea, anh.S. Sturdza	Data:	06/2006
Desenat:	anh.V. Sturdza		