




FATADA VEST

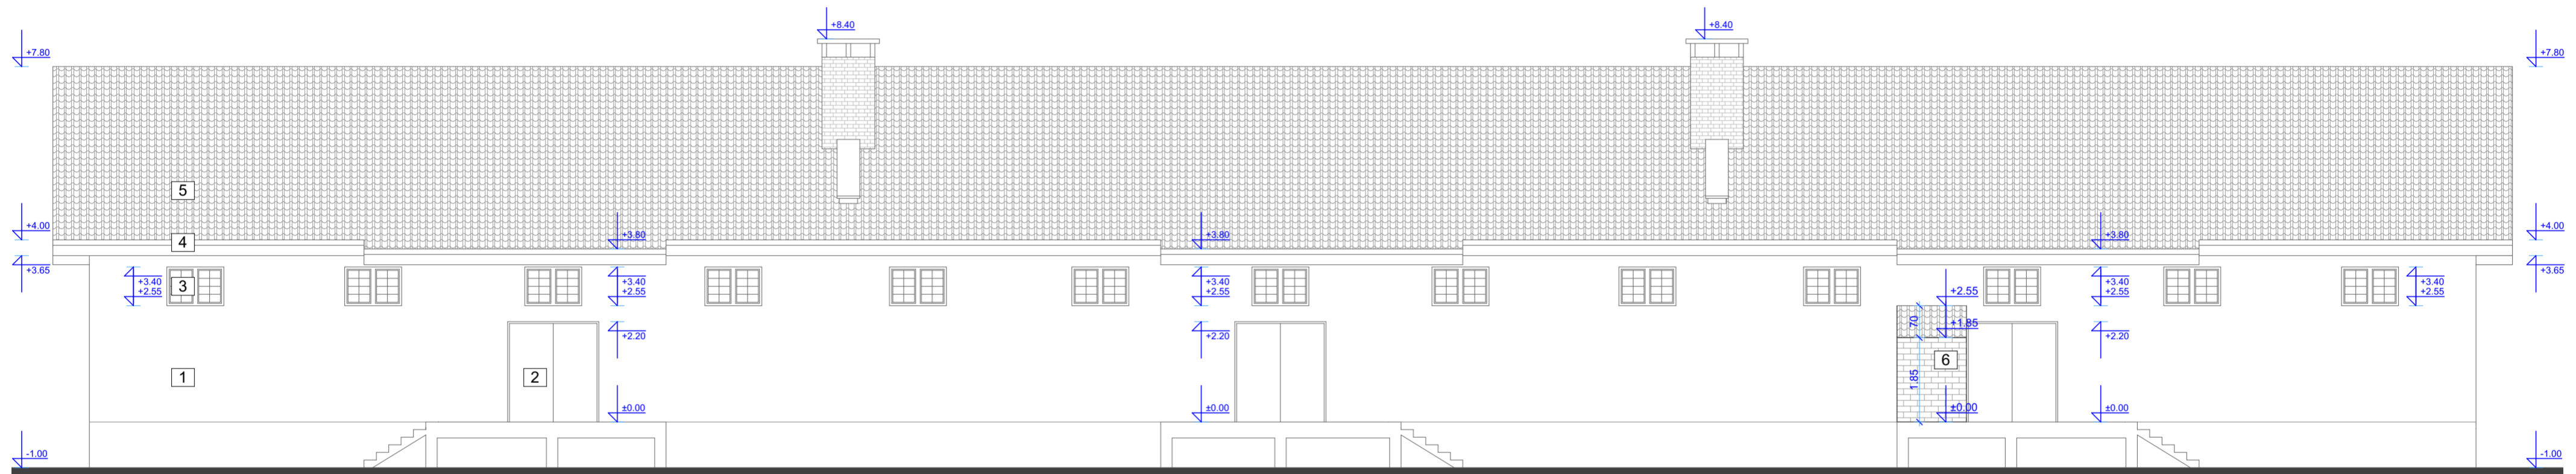


FATADA EST

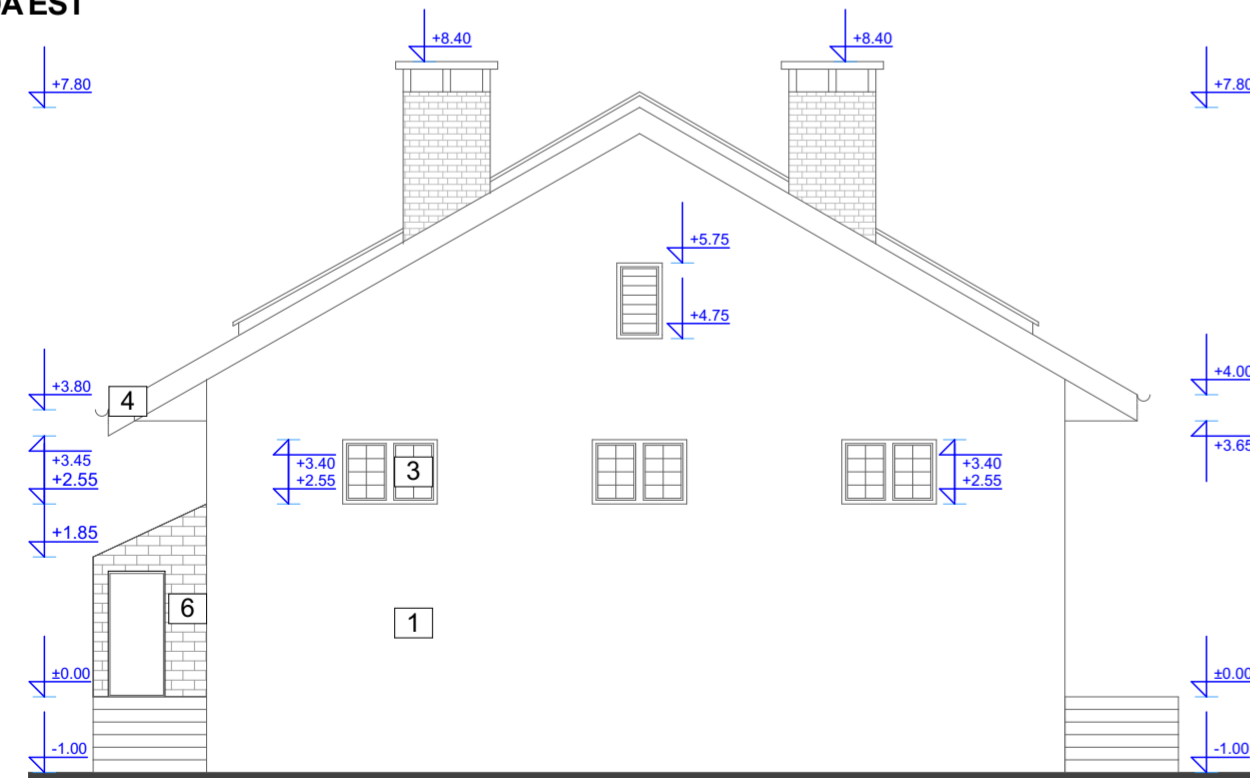

FATADA NORD

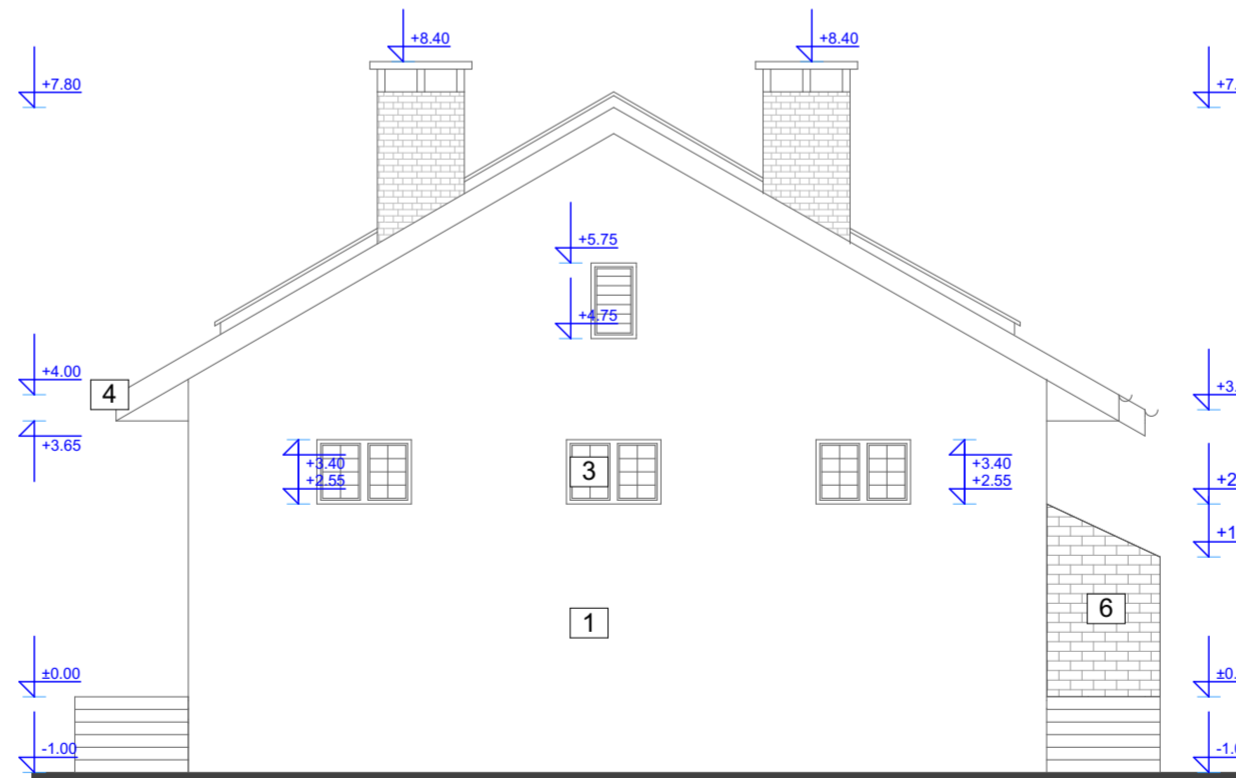

FATADA SUD

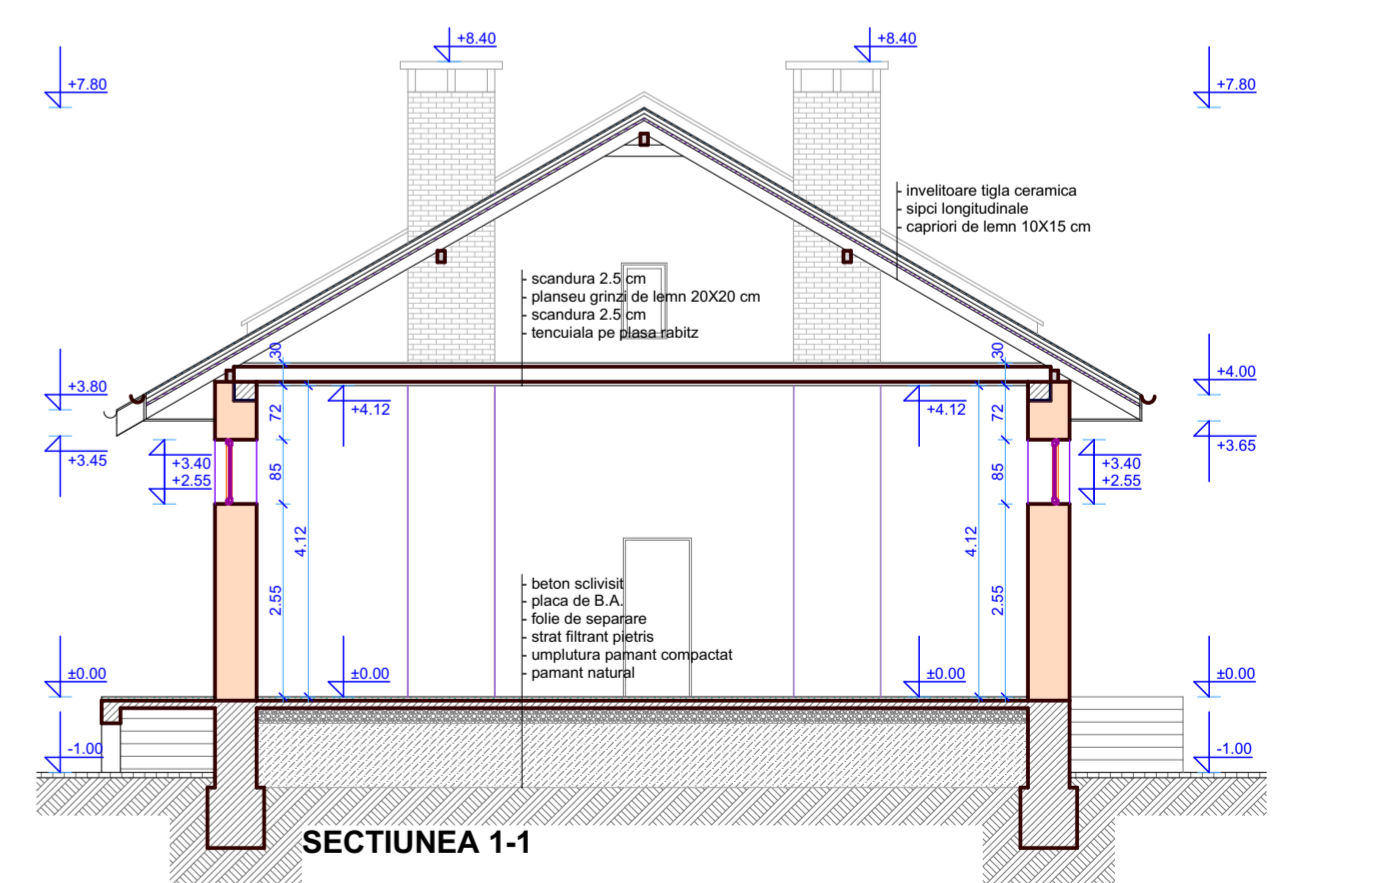

SECTIUNEA 1-1

LEGENDA

1. Tencuiala
2. Usi, tamplarie metalica
3. Ferestre, tamplarie dubla lemn cu grilaj metalic
4. Jgheaburi, burlane metalice
5. Invelitoare tigla ceramica
6. Zidarie BCA

VERIFICATOR	NUME	SEMNATURA	CERINTA	REFERAT/EXPERTIZA/DATE
<p>TECTONICS art S.R.L. <small>www.tectonics.ro E-mail: art@tectonics.ro RO-300278 Timisoara, Bld. Eroilor de la Timiș nr.10-12, sc.A, ap.1 Tel. Fax: +40(0)256 201491, 0721 850247, 0728 267216 CUI 12784526, J55190200</small></p>				
<p>arhitectura design urbanism</p>				<p>PROIECT: DESFIINTARE CONSTRUCTII EXISTENTE - CORP C1, C2 CONFORM HCJ TIMIS NR.74/27.05.2020</p>
<p>SEF PROIECT arh. Carmen NICORICI-CALANCE</p>				<p>NR. PROIECT 547</p>
<p>VERIFICAT arh. Carmen NICORICI-CALANCE</p>				<p>BENEFICIAR: U.A.T. Judetului Timis prin Consiliul Judetean Timis Timis</p>
<p>PROIECTAT arh. Marius NICORICI-CALANCE</p>				<p>FAZA DTAD+PT</p>
<p>DESENAT arh. Marius NICORICI-CALANCE</p>				<p>AMPLASAMENT: Loc. Giroc, Nr. top 416173 Jud. Timis</p>
<p>SCARA 1:100</p>				<p>NR. PLANSA A.3/547</p>
<p>DATA 07.2020</p>				<p>PLANSA: Fatade, Sectiunea 1-1 - C1</p>